

REV.	DATE
JLB	3-08

STILLE

frames


QUALITY CONSTRUCTION

"THE BRADFORD"  
LOT #278 PHEASANT RIDGE

DRAWN:	BJB
CHECKED:	ERN
DATE:	4-6-06
SCALE:	1/4" = 1'-0"
PROJECT:	306 PR-FB

SHEET  
FB  
OF SHEET  
5

THESE DRAWINGS AND DESIGNS ARE THE PROPERTY OF STILLE FRAMES. THEY ARE NOT TO BE REPRODUCED, COPIED, OR USED IN ANY MANNER WITHOUT THE ACCEPTANCE OF THESE DRAWINGS WILL BE CONSIDERED AS ACCEPTANCE OF THE STATEMENT ABOVE.

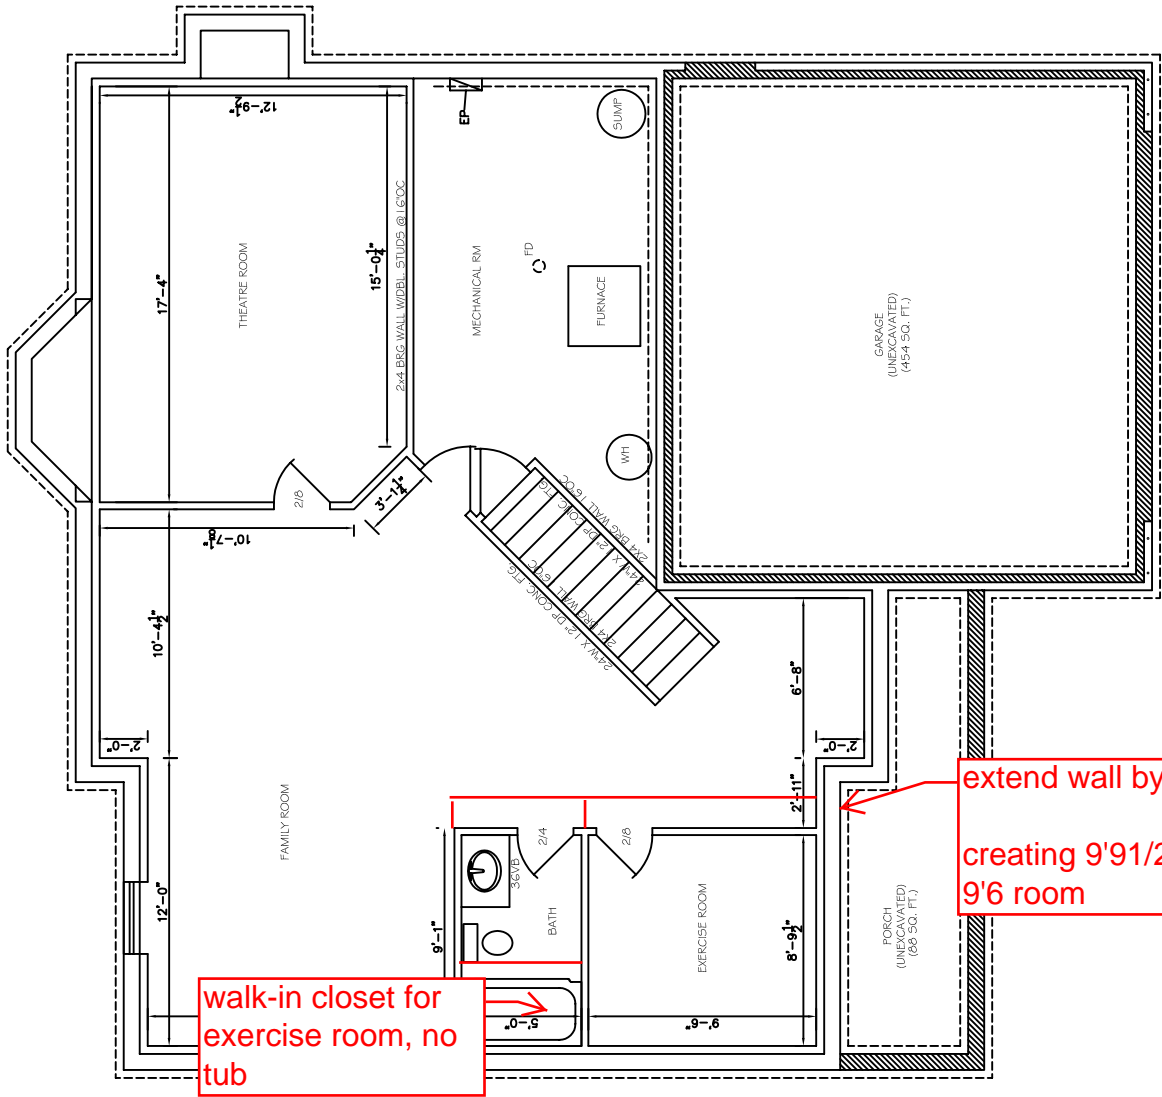

FINISHED BASEMENT PLAN  
870 SQ. FT.